




SITUACIJOS SCHEMA

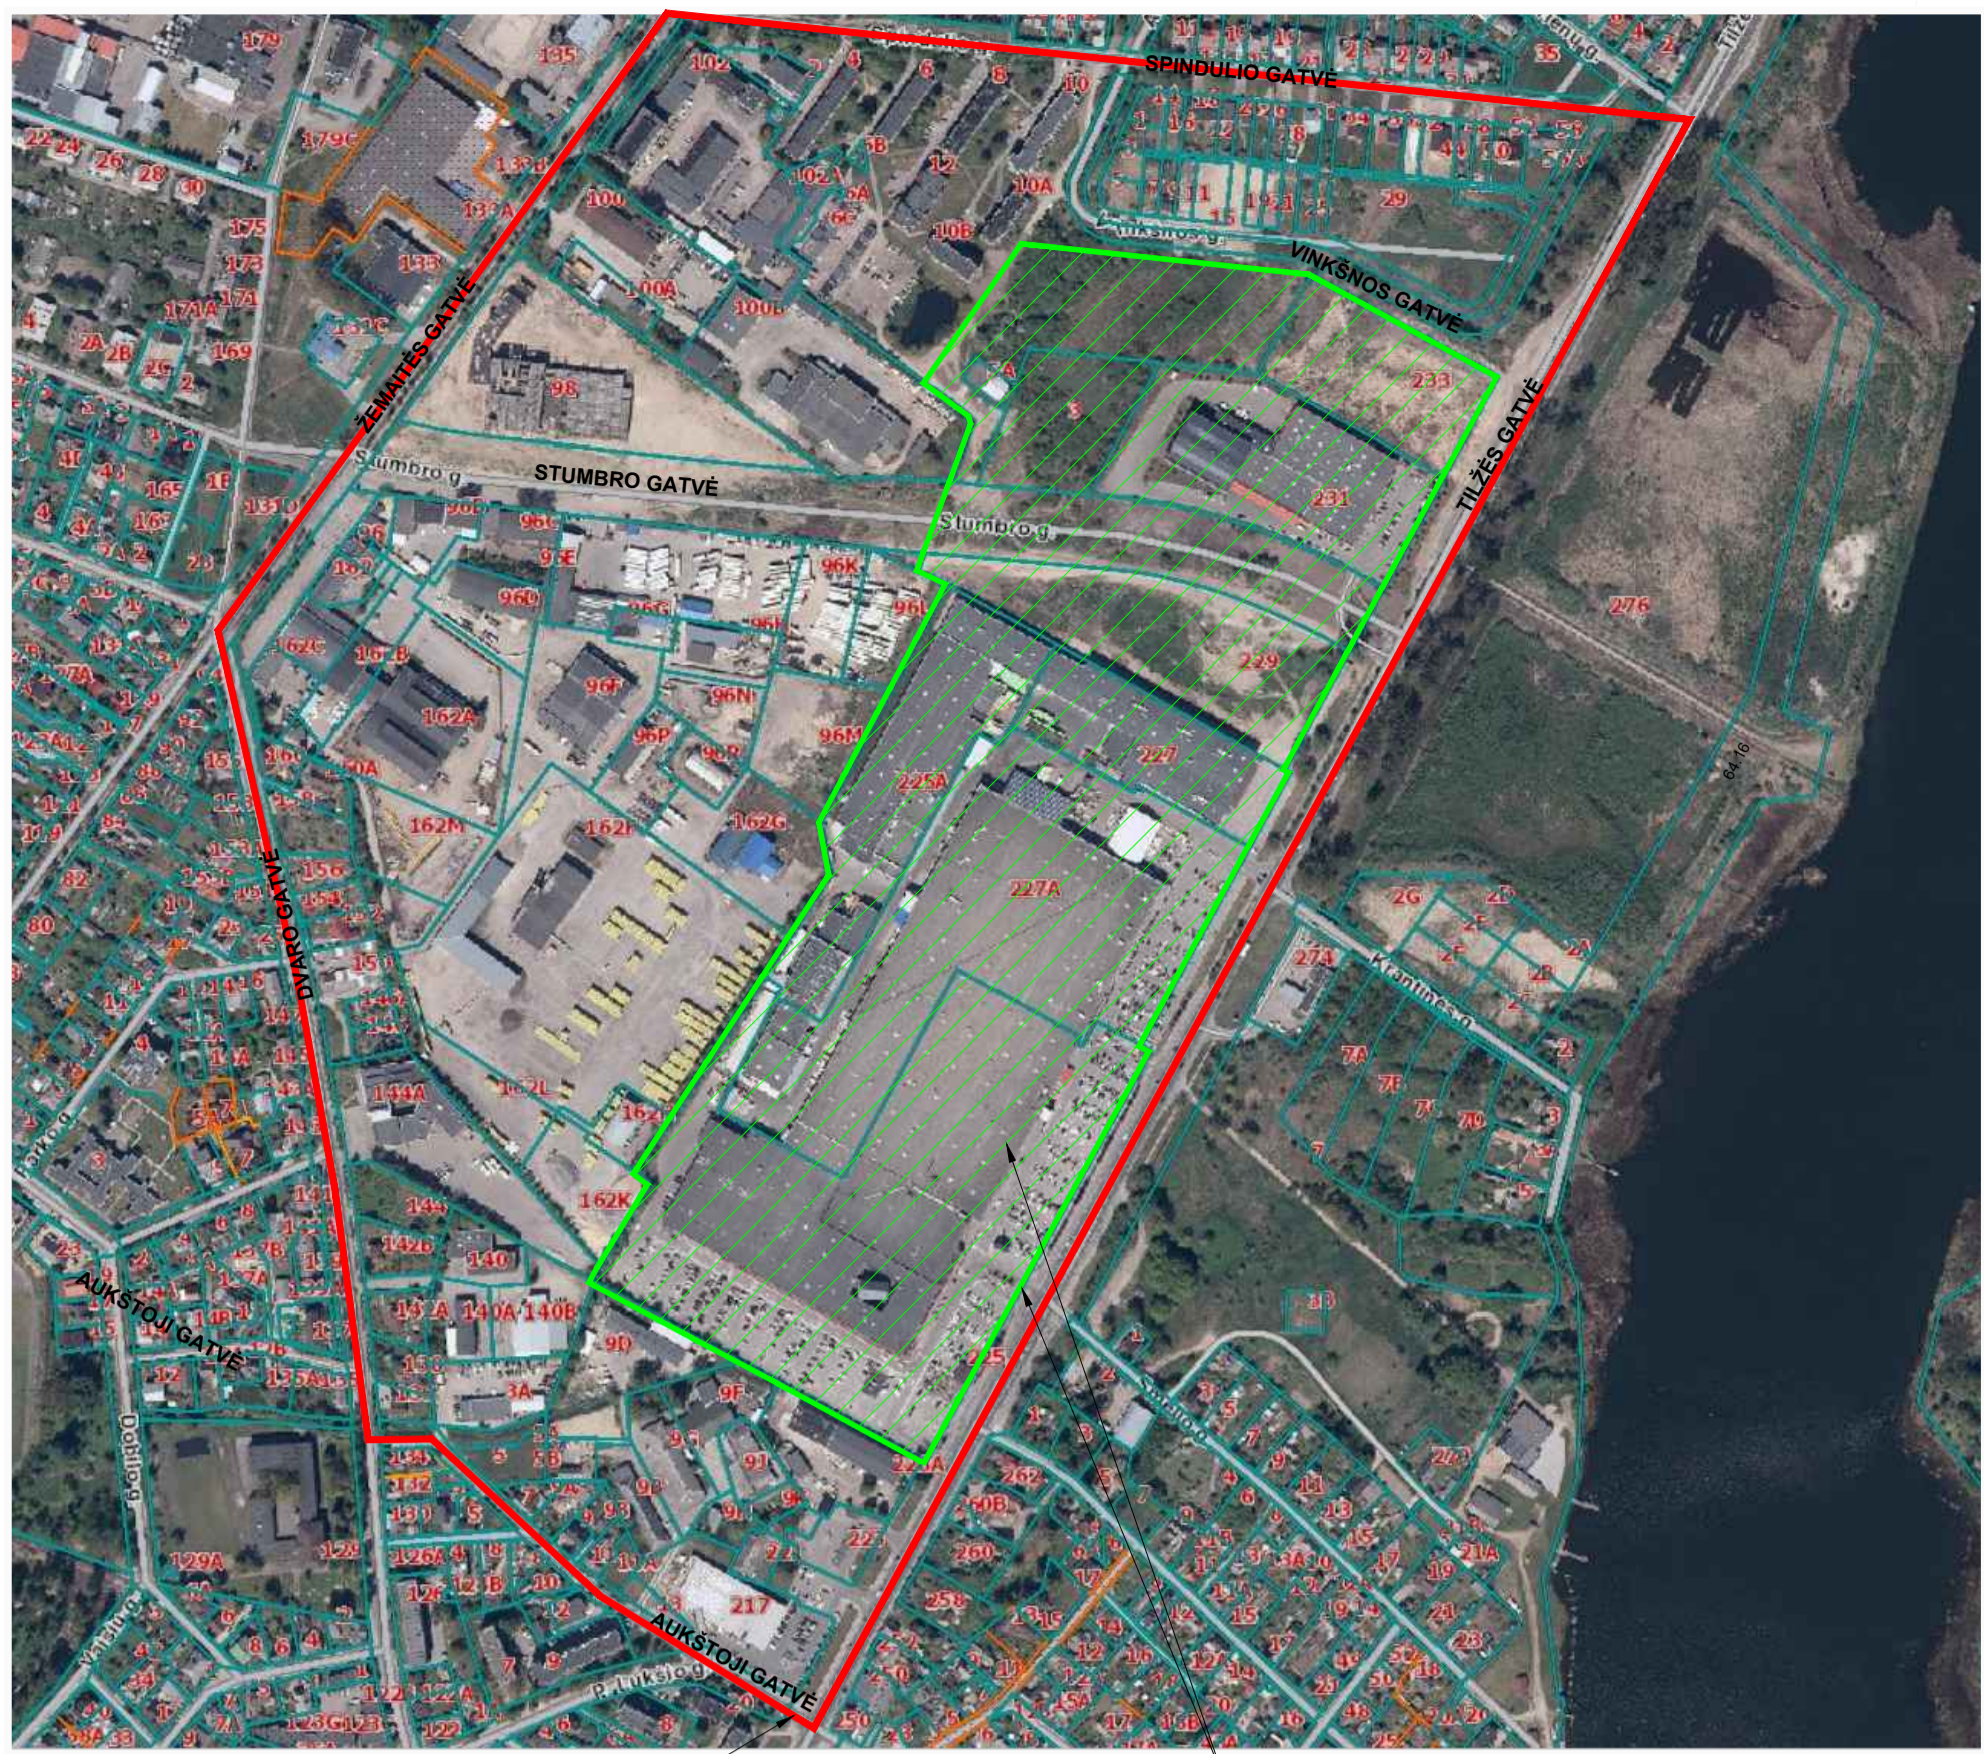

PAGRINDINIS BRĖŽINYS M 1:1000

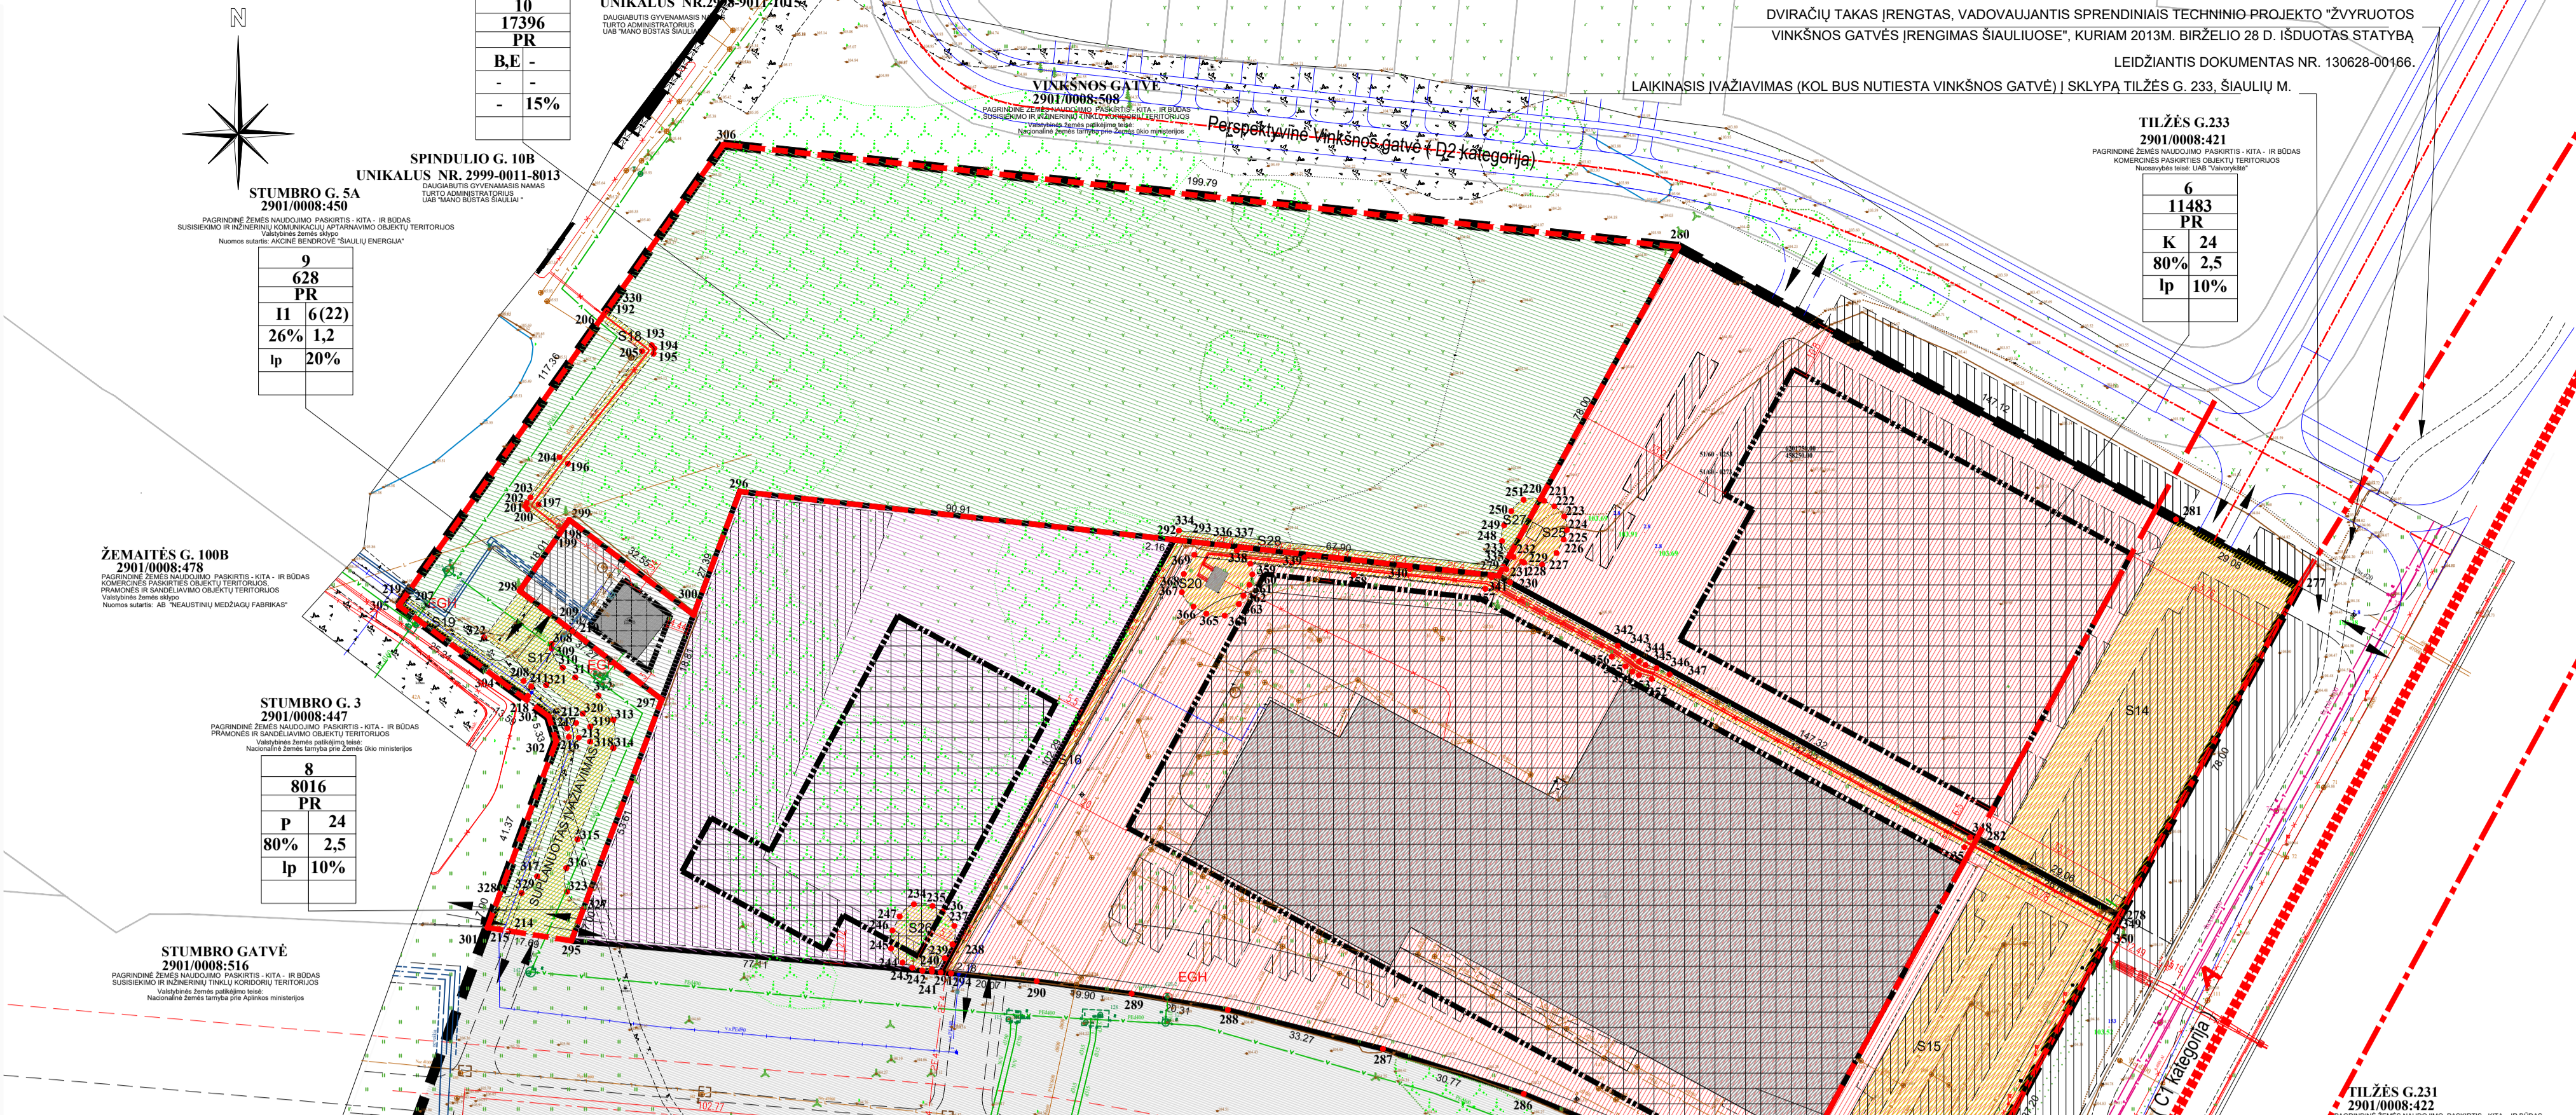

ŠIAULIŲ Miesto bendrojo plano koregavimo fragmentas

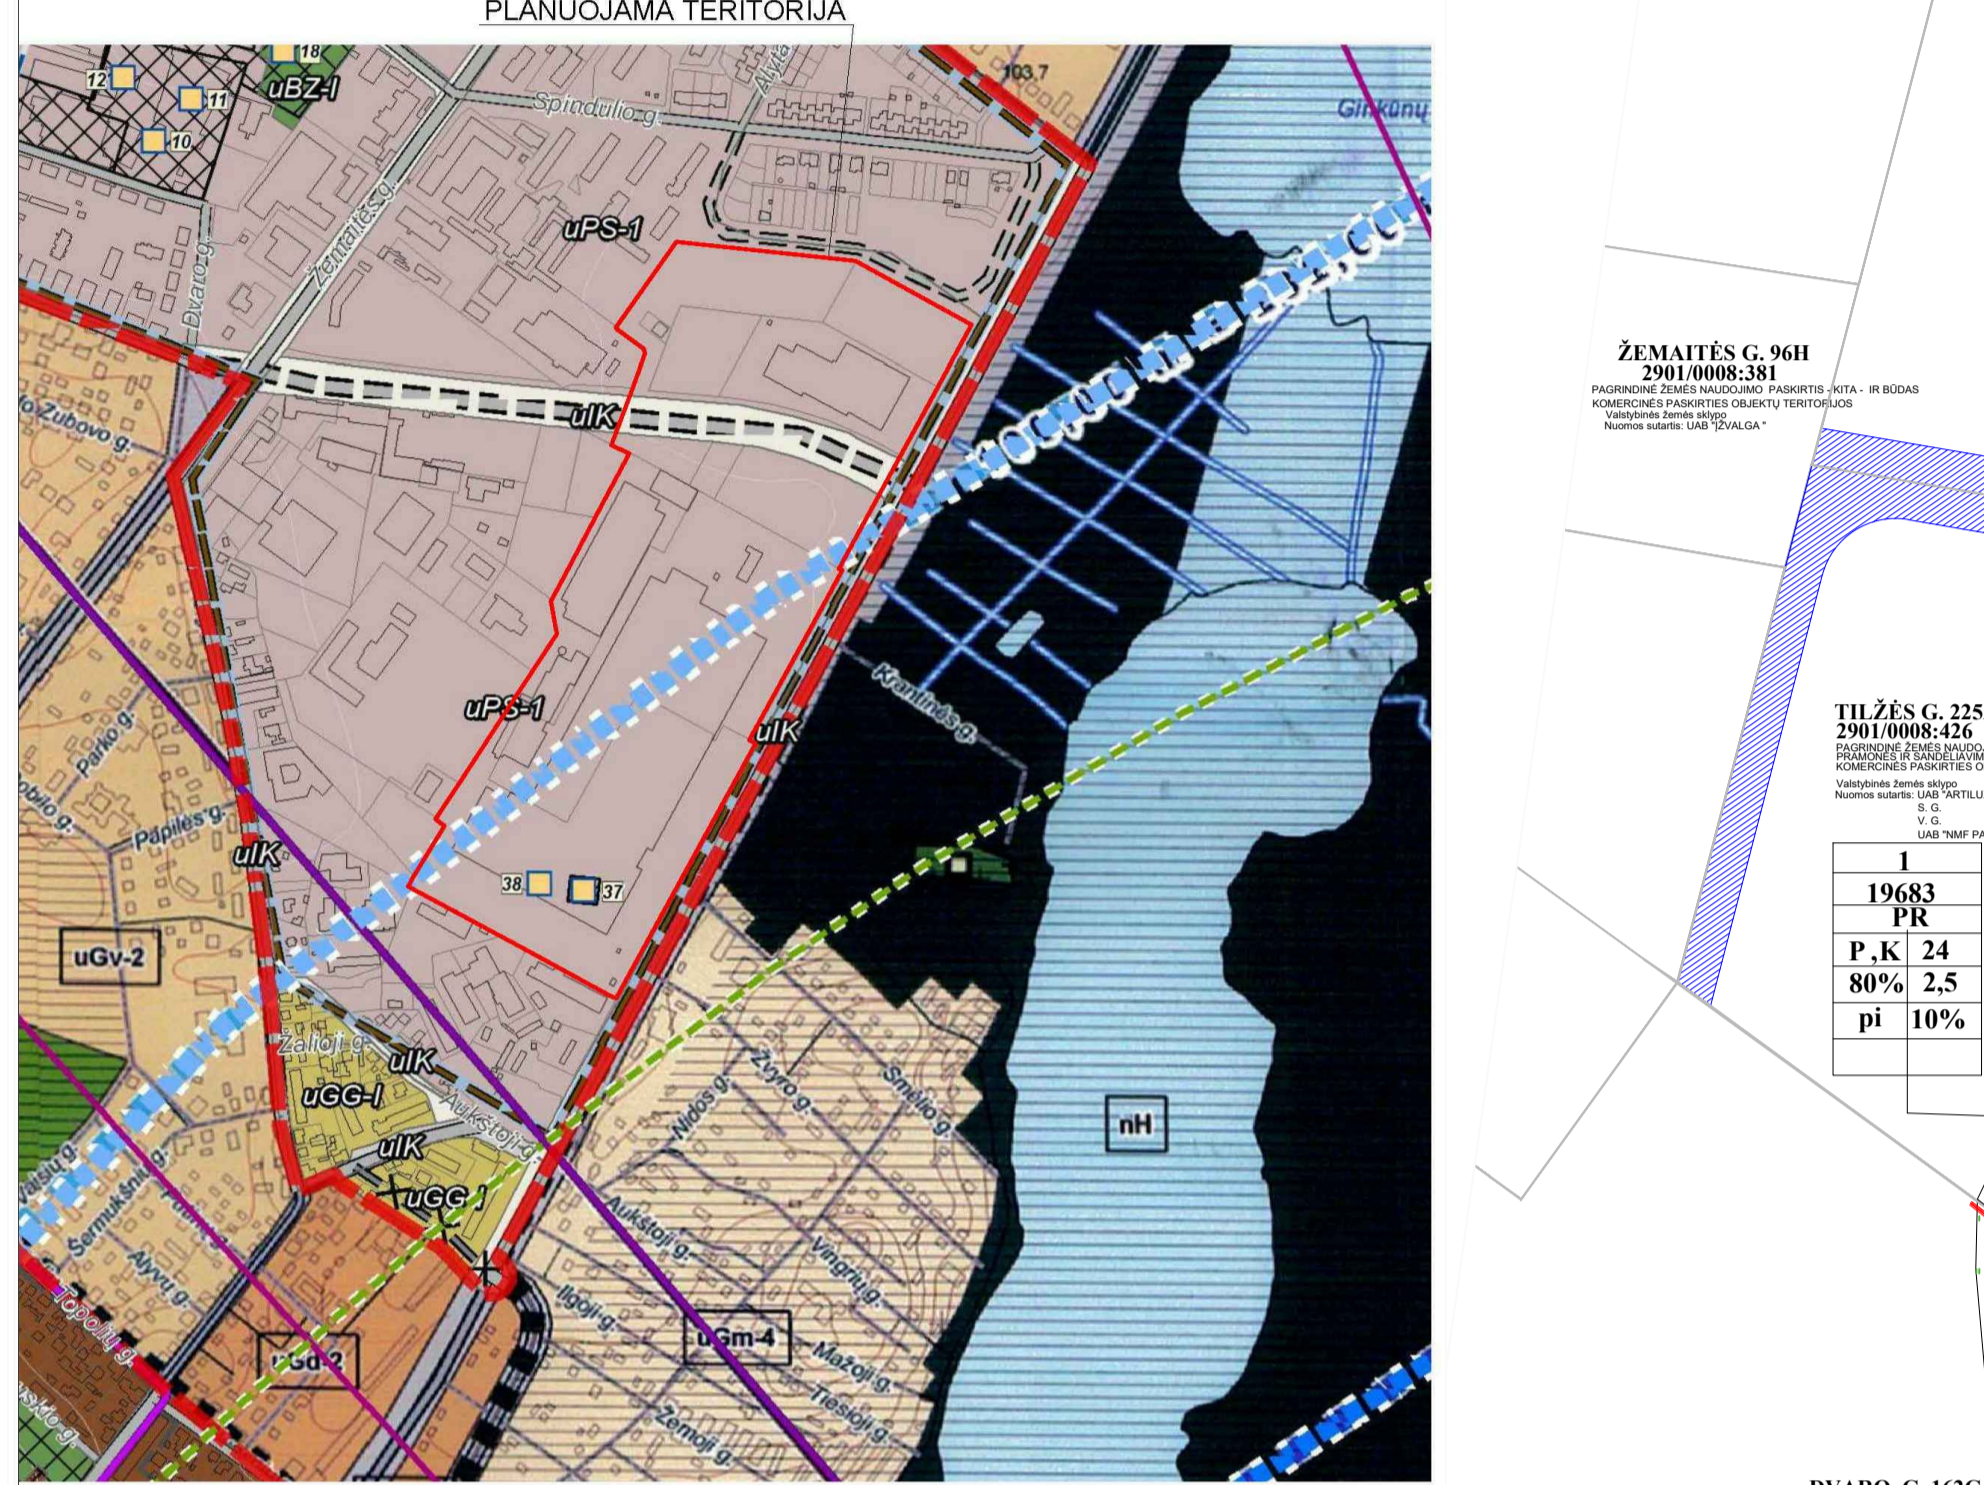

SPECIALIOS ŽEMĖS SKLYPU NAUDOJIMO ŠALYGOS

- List of special conditions for land use, including zoning, height restrictions, and other regulatory requirements.

SERVITUTAI

- List of servitudes (rights of way, easements) applicable to the project area.

PASTABOS

- Notes and observations regarding the plan, including references to specific areas and regulatory documents.

PASTABOS

- Additional notes and observations, including specific instructions for implementation.

PASTABOS

- Final notes and observations, including contact information and project details.

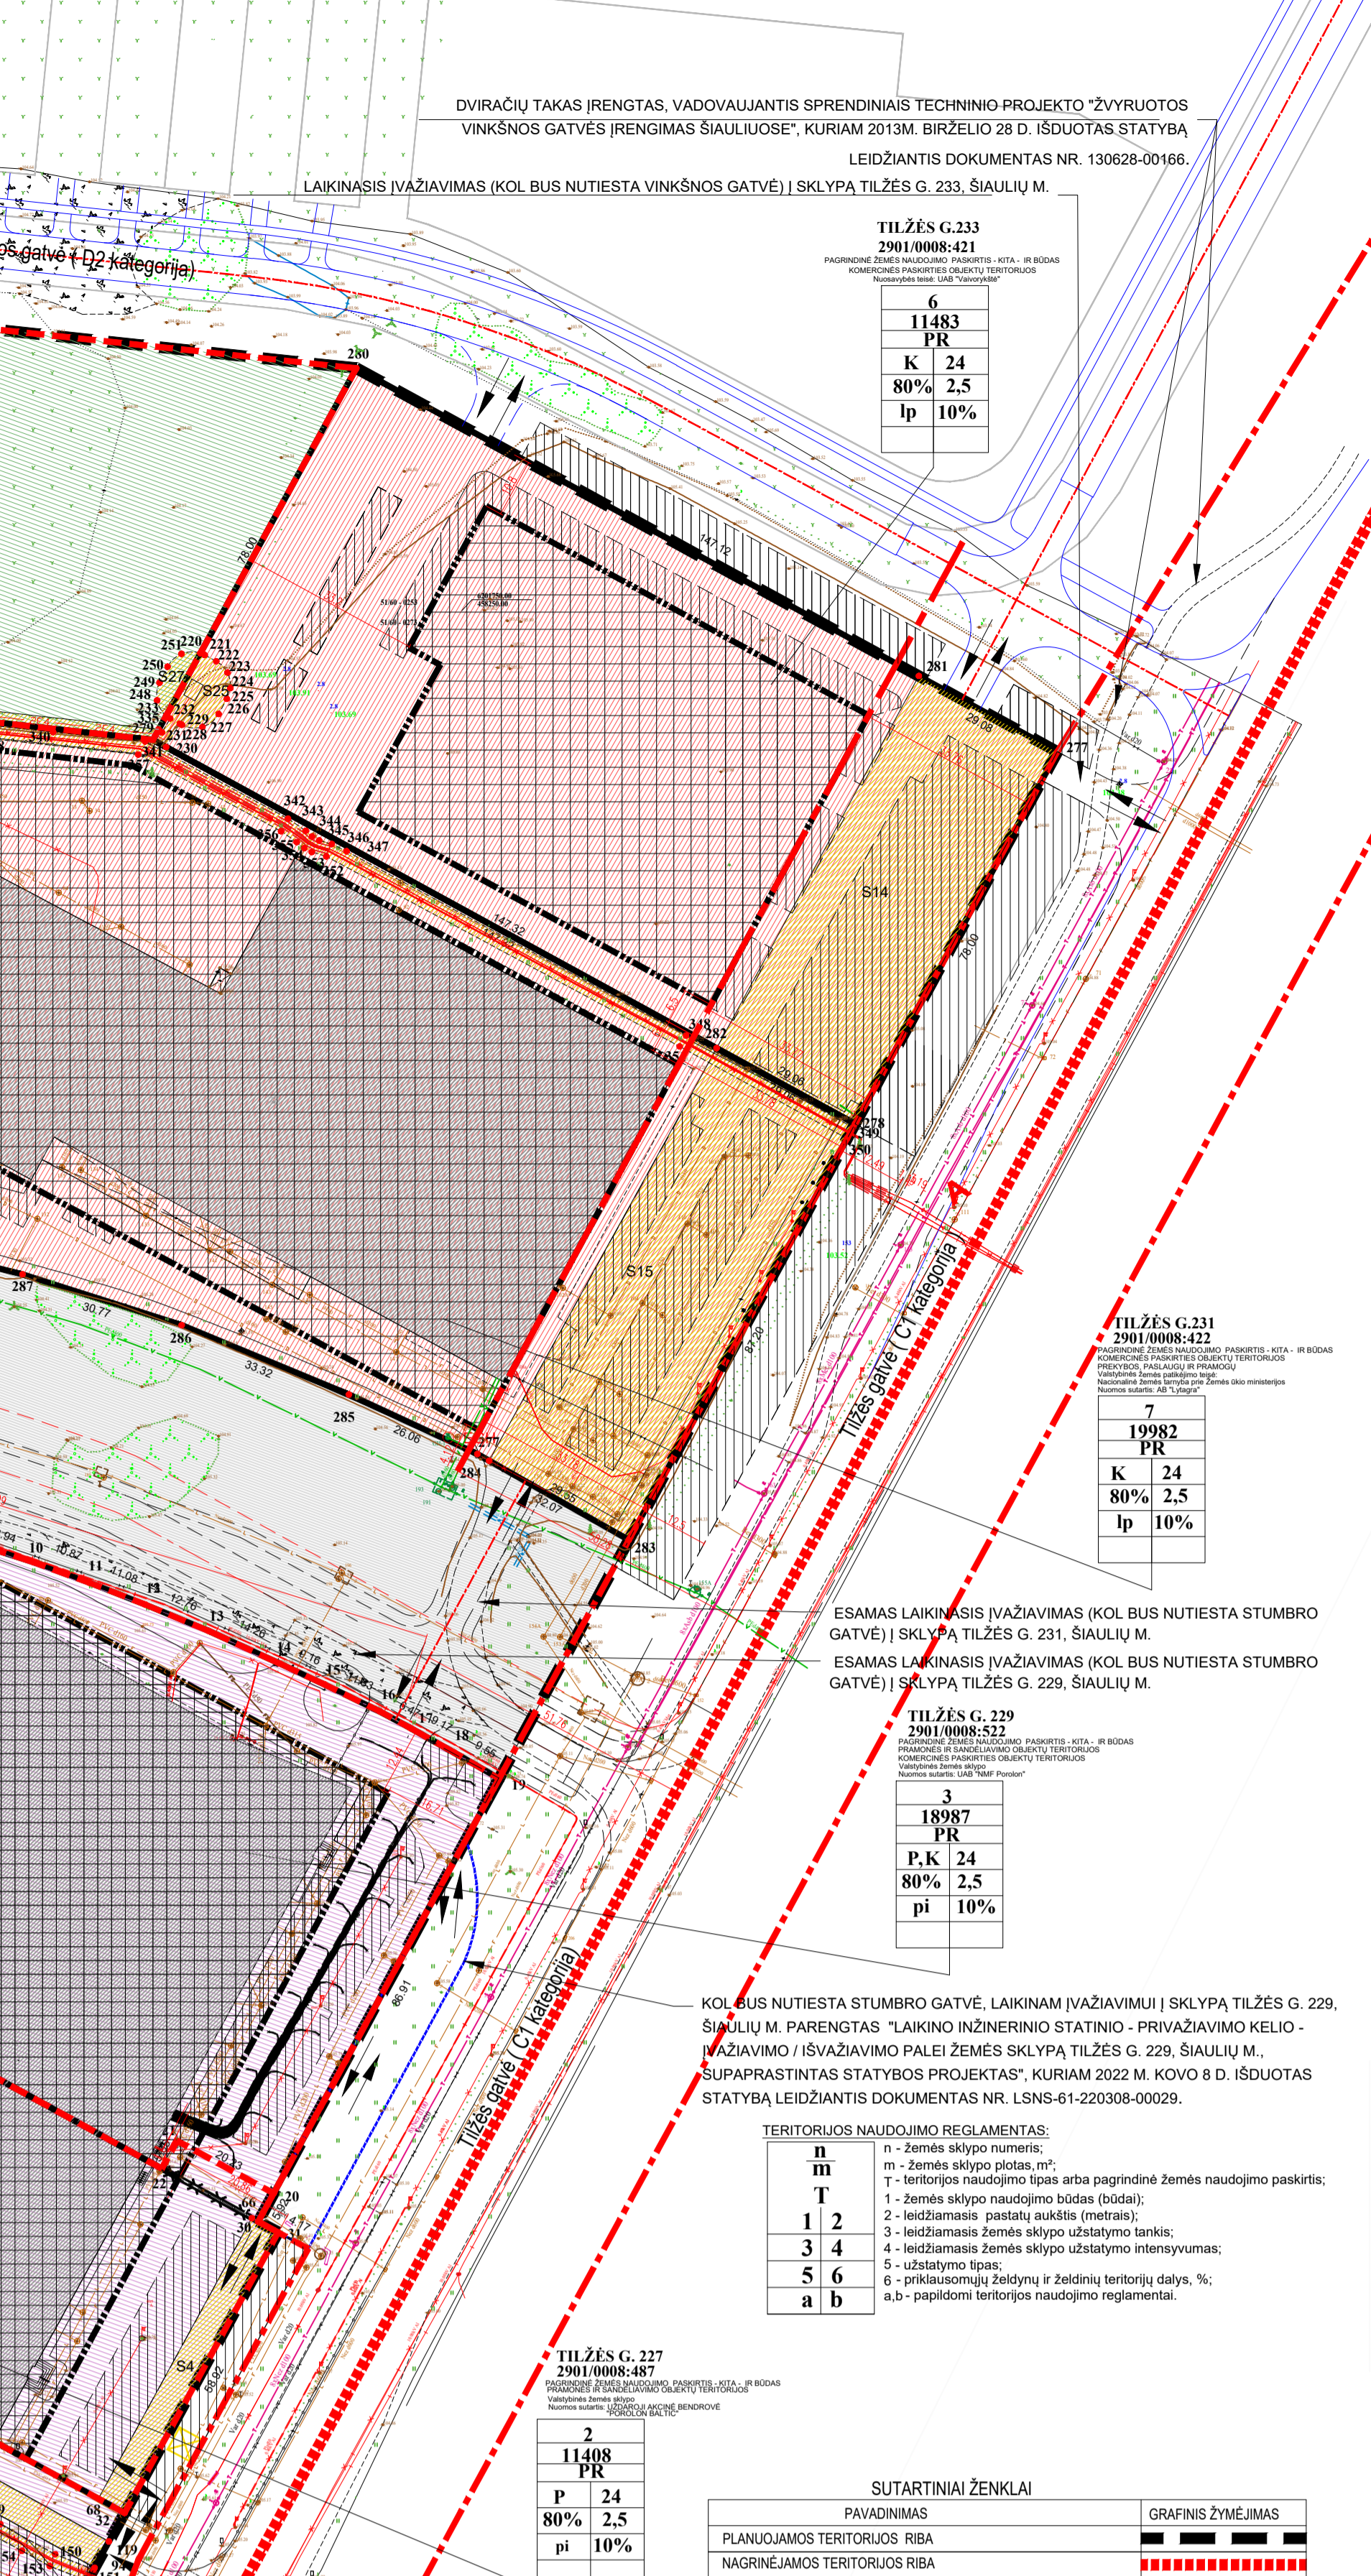


Table with 3 columns: PAVIČIUMAS, GRAFINIS ŽYMĖJIMAS, and other technical details. Includes a legend for various symbols and colors used in the plan.

Table titled 'TERRITORIJŲ PLANAVIMO ERDVINIŲ DŪMENŲ SPECIFIKACIJA'. It lists various territorial types and their corresponding spatial characteristics.

TERRITORIJŲ NAUDOJIMO REGULIŪMŲ APRAŠOMŲIŲ LENTELĖ

Large table detailing the regulations for land use, including columns for type, area, height, and other parameters. It provides specific rules for different zones and buildings.

PASTABA

Final note regarding the land use regulations, explaining the scope and application of the rules.

DETALIJŲ PLANŲ KETIMŲ PRTARIAMĖ:

Table listing the intended detailed plans, including their titles and authors.



Table with project details, including dates, locations, and contact information for the project team.